

Mike Lee
Director – Community Development & Services Agency

Sam Bunton
Director – Public Works, Road Commissioner

Government Center 915 8th Street, Suite 125
Marysville, California 95901-5273
(530) 749-5420 Fax (530) 749-5424

**YUBA COUNTY DEPARTMENT OF PUBLIC WORKS
PERMIT TO ENTER AND CONSTRUCT**

Samuel Bunton
Director of Public Works
915 8th Street, Suite 125
Marysville, CA 95901

Dear Olivehurst Public Utility District,

Permission is hereby granted the County, or its authorized agent, to enter upon my property described as APN 013-451-046 / 5143 Western Ave, Olivehurst, CA 95961 for purposes of constructing driveway conforms, drainage improvements, relocating fence and other miscellaneous items as necessary to conform to the County’s street improvement project.

This permission is granted in consideration of the benefits which may accrue to my property. This permission shall terminate upon completion of the project known as “Olivehurst Roadway Climate Resiliency Project”. This permission is granted in consideration of the location, improvement, and construction of such highway and incidents thereto, which it is understood is required by the County of Yuba, Department of Public Works.

Property Owner

Date

Property Owner

Date



Accepted by:
COUNTY OF YUBA
DEPARTMENT OF PUBLIC WORKS

BY: _____
SAMUEL BUNTON, PE
DIRECTOR OF PUBLIC WORKS



ENCL: Sample Detail of Driveway Conform




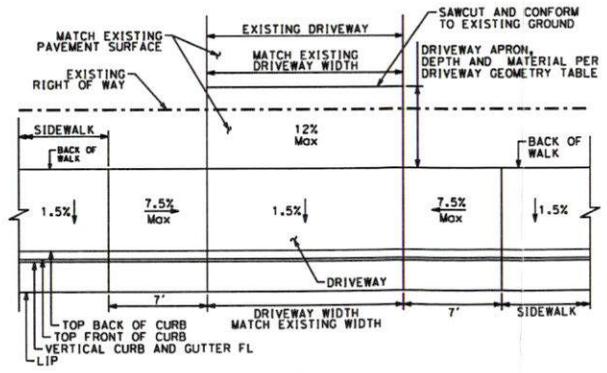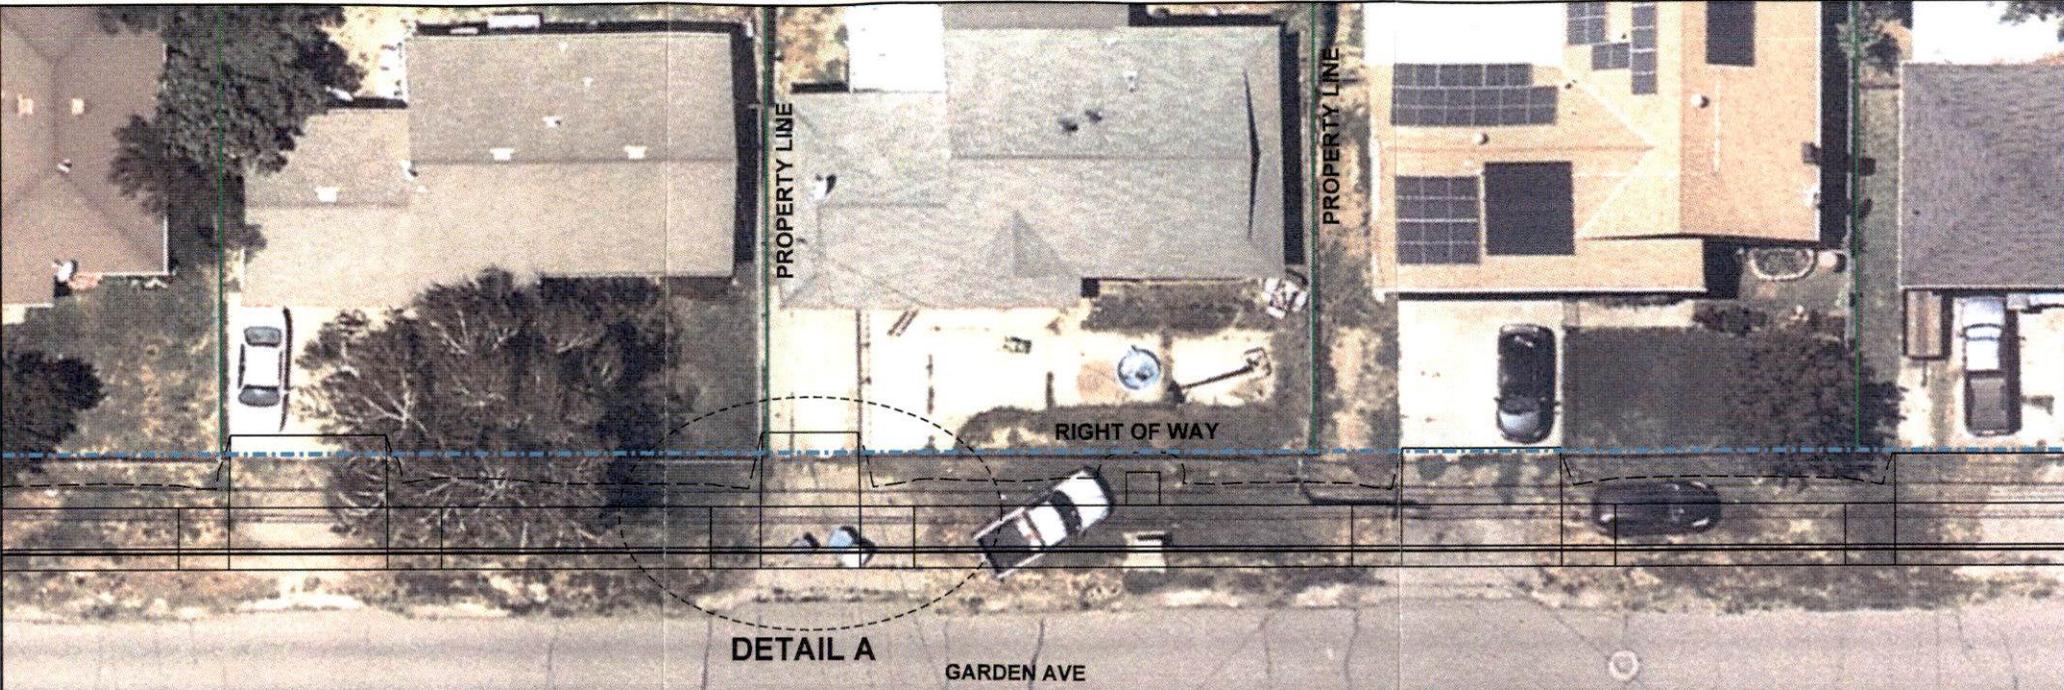

DETAIL A




BEFORE

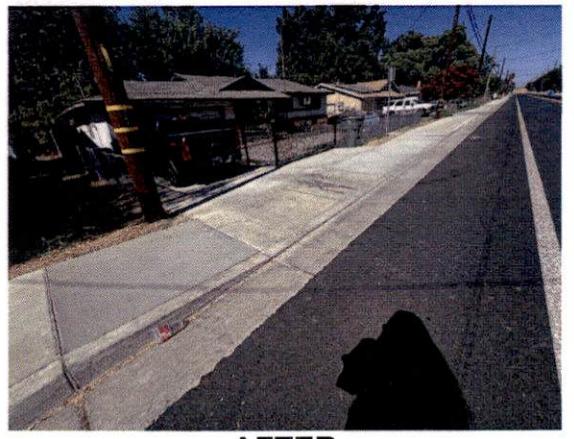

AFTER

**OLIVEHURST ROADWAY
CLIMATE RESILIENCY
PROJECT**
PERMIT TO ENTER EXAMPLE

**DE DOKKEN
ENGINEERING**
110 BLUE RAVINE ROAD, SUITE 200 FOLSOM, CA. 916-858-0642
SCALE: 1"=15' DATE: AUGUST 2025

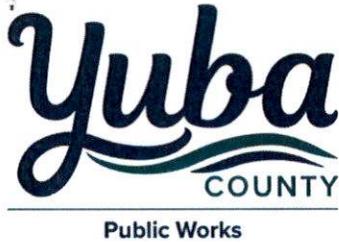

Mike Lee
Director – Community Development & Services Agency

Sam Bunton
Director – Public Works, Road Commissioner

Government Center 915 8th Street, Suite 125
Marysville, California 95901-5273
(530) 749-5420 Fax (530) 749-5424

**YUBA COUNTY DEPARTMENT OF PUBLIC WORKS
PERMIT TO ENTER AND CONSTRUCT**

Samuel Bunton
Director of Public Works
915 8th Street, Suite 125
Marysville, CA 95901

Dear Olivehurst Public Utility District,

Permission is hereby granted the County, or its authorized agent, to enter upon my property described as APN 013-310-036 / 4616 Olivehurst Ave, Olivehurst, CA 95961 for purposes of constructing driveway conforms, drainage improvements, relocating fence and other miscellaneous items as necessary to conform to the County’s street improvement project.

This permission is granted in consideration of the benefits which may accrue to my property. This permission shall terminate upon completion of the project known as “Olivehurst Roadway Climate Resiliency Project”. This permission is granted in consideration of the location, improvement, and construction of such highway and incidents thereto, which it is understood is required by the County of Yuba, Department of Public Works.


Property Owner

Date

Property Owner


Date



Accepted by:
COUNTY OF YUBA
DEPARTMENT OF PUBLIC WORKS

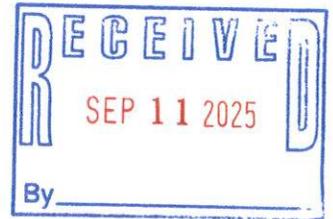

BY: _____
SAMUEL BUNTON, PE
DIRECTOR OF PUBLIC WORKS

ENCL: Sample Detail of Driveway Conform

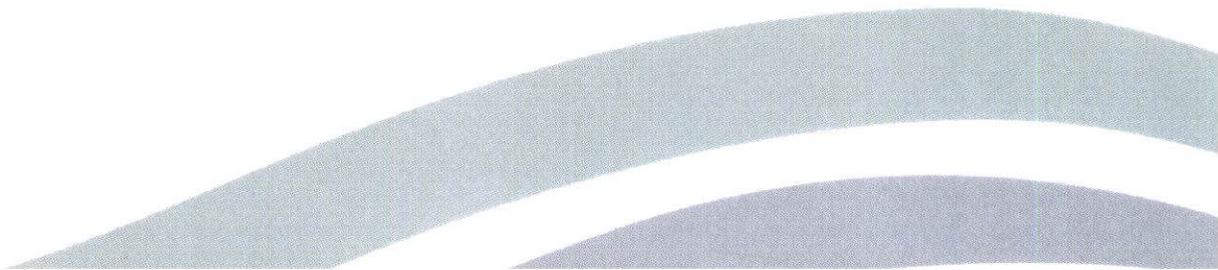

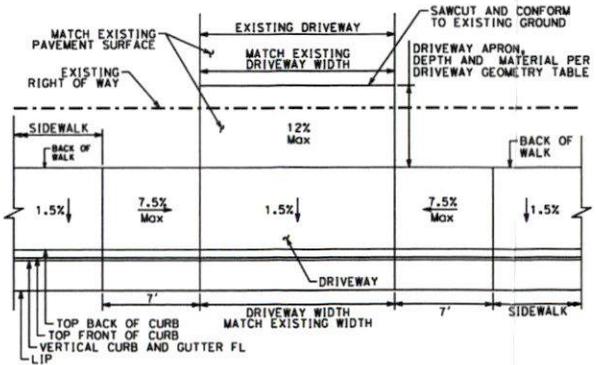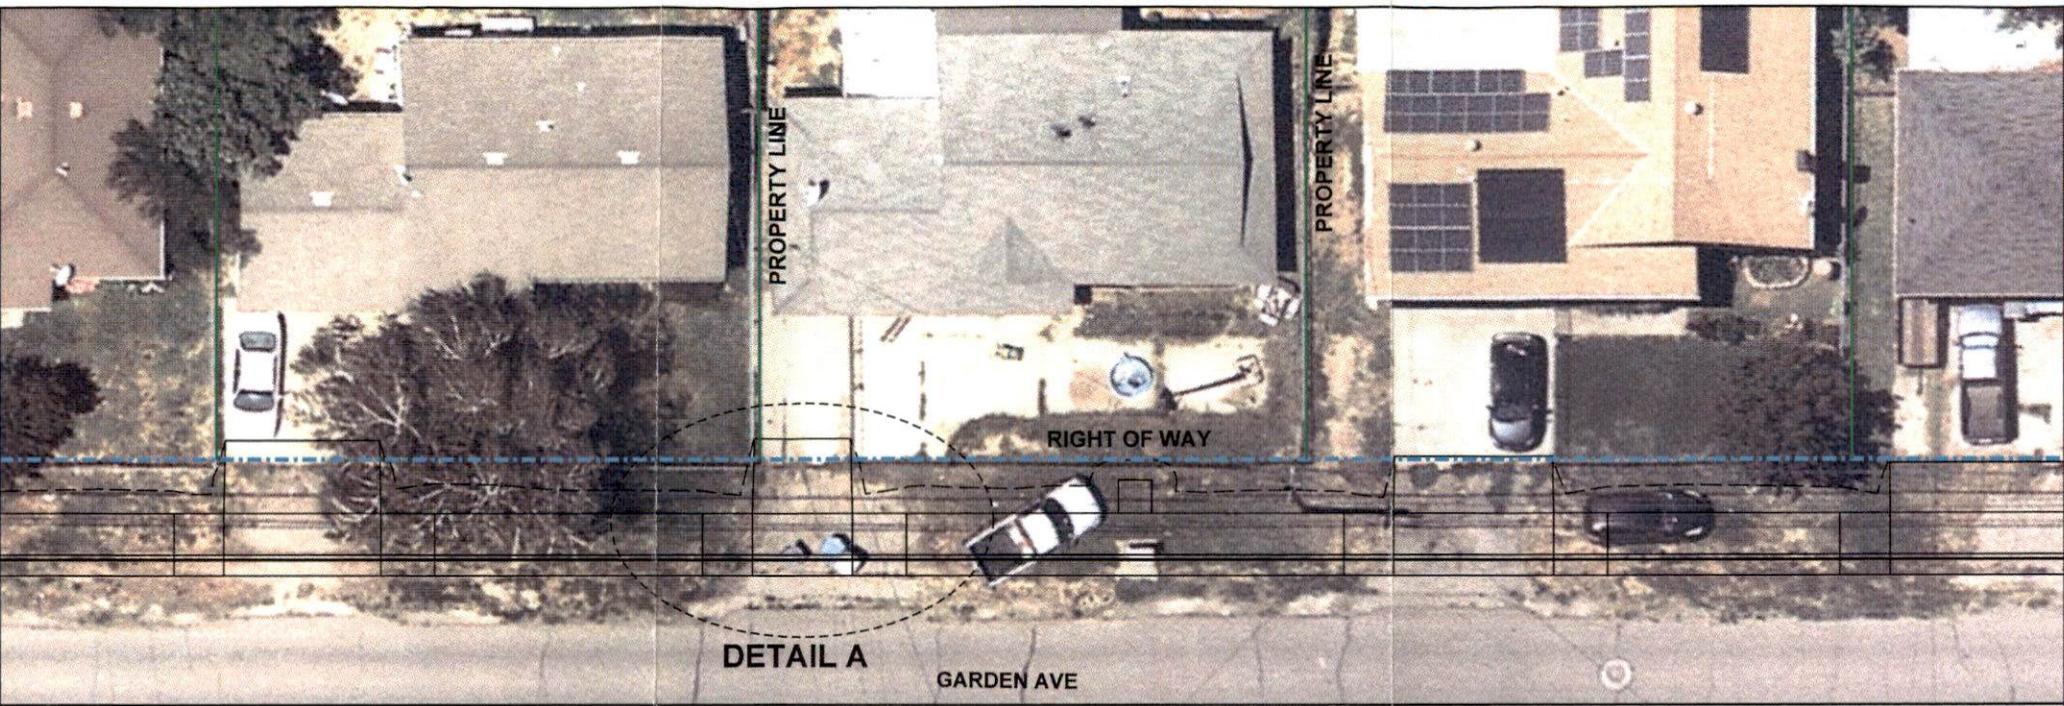

DETAIL A




BEFORE



AFTER

<p>OLIVEHURST ROADWAY CLIMATE RESILIENCY PROJECT</p>	<p>DOKKEN ENGINEERING</p>
<p>PERMIT TO ENTER EXAMPLE</p>	<p>110 BLUE RAVINE ROAD, SUITE 200 FOLSOM, CA. 916-858-0642</p>
<p>SCALE: 1" = 15'</p>	<p>DATE: AUGUST 2025</p>

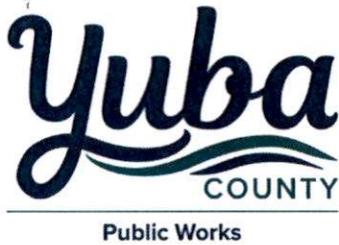

Mike Lee
Director – Community Development & Services Agency

Sam Bunton
Director – Public Works, Road Commissioner

Government Center 915 8th Street, Suite 125
Marysville, California 95901-5273
(530) 749-5420 Fax (530) 749-5424

**YUBA COUNTY DEPARTMENT OF PUBLIC WORKS
PERMIT TO ENTER AND CONSTRUCT**

Samuel Bunton
Director of Public Works
915 8th Street, Suite 125
Marysville, CA 95901

Dear Olivehurst Public Utility District,

Permission is hereby granted the County, or its authorized agent, to enter upon my property described as APN 013-310-031 / 1640 E 11th Ave, Olivehurst, CA 95961 for purposes of constructing driveway conforms, drainage improvements, relocating fence and other miscellaneous items as necessary to conform to the County’s street improvement project.

This permission is granted in consideration of the benefits which may accrue to my property. This permission shall terminate upon completion of the project known as “Olivehurst Roadway Climate Resiliency Project”. This permission is granted in consideration of the location, improvement, and construction of such highway and incidents thereto, which it is understood is required by the County of Yuba, Department of Public Works.

Property Owner

Date

Property Owner

Date



Accepted by:
COUNTY OF YUBA
DEPARTMENT OF PUBLIC WORKS

BY: _____
SAMUEL BUNTON, PE
DIRECTOR OF PUBLIC WORKS



ENCL: Sample Detail of Driveway Conform



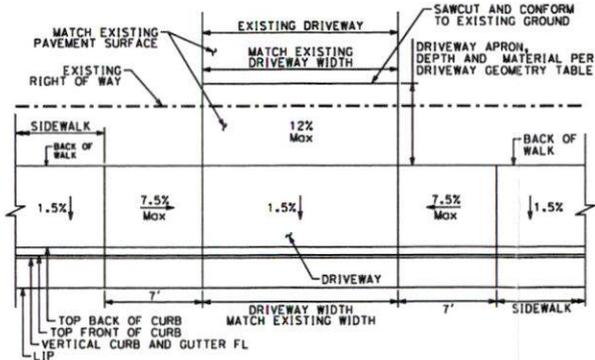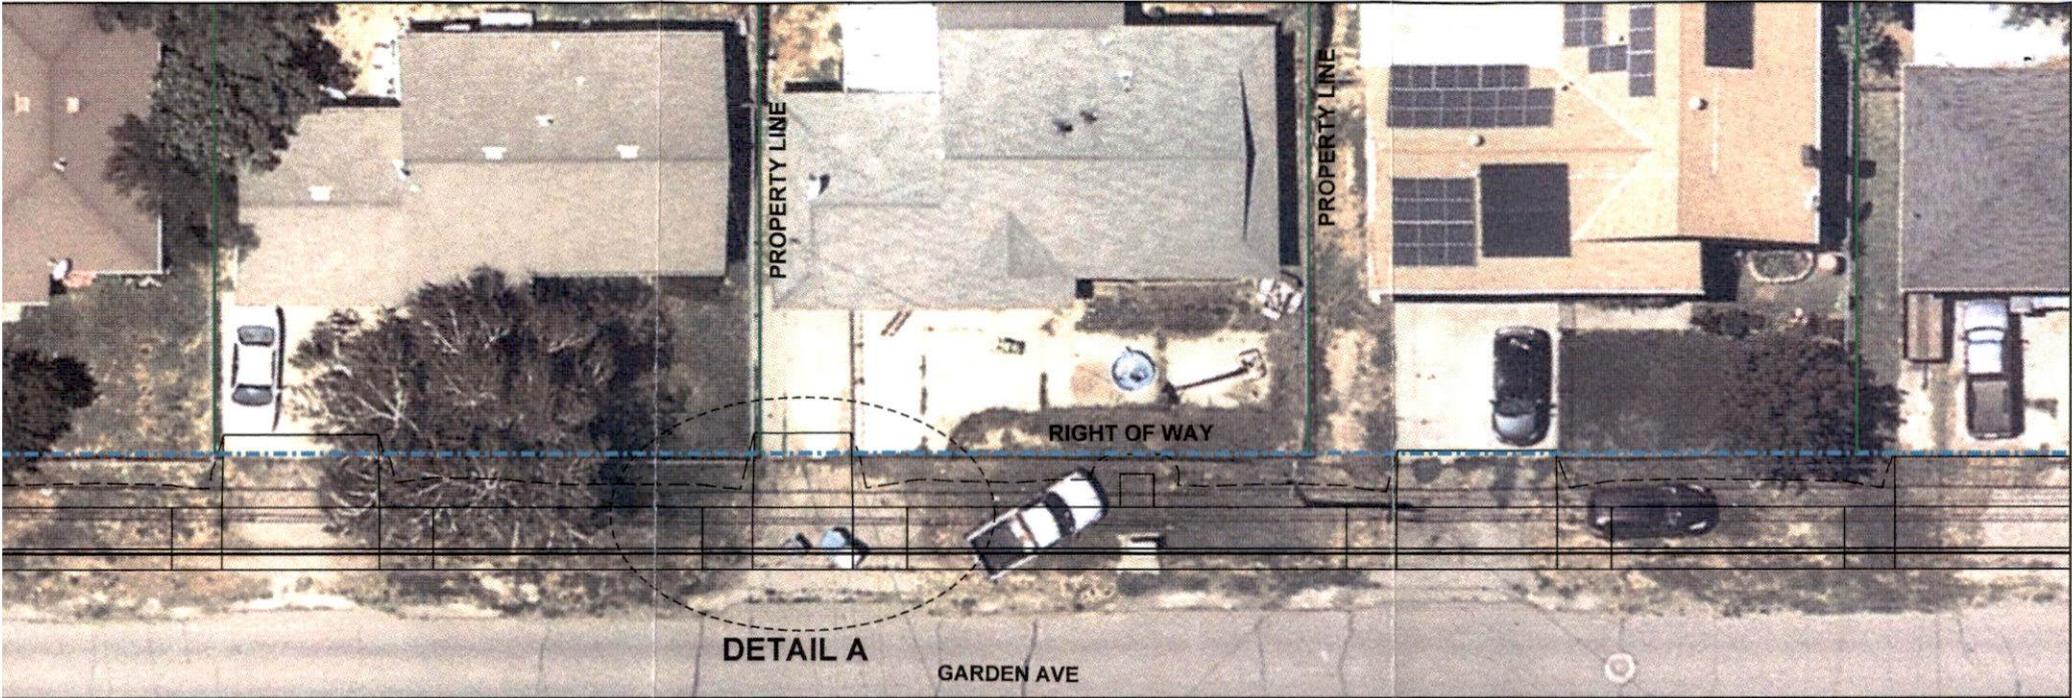

DETAIL A



BEFORE



AFTER

**OLIVEHURST ROADWAY
CLIMATE RESILIENCY
PROJECT**
PERMIT TO ENTER EXAMPLE

**DE DOKKEN
ENGINEERING**
110 BLUE RAVINE ROAD, SUITE 200 FOLSOM, CA. 916-858-0642
SCALE: 1" = 15'
DATE: AUGUST 2025